

CERTIFICATE OF ACCURACY AND PRECISION
 I hereby certify that the plan shown and described hereon is a true and correct survey to the level of accuracy required by the Cookeville Planning Commission. I further certify that the degree of precision (linear and angular) meets the standards required of an urban and subdivision survey as established by the Tennessee Board of Examiners for Land Surveyors. I also certify that the monuments and pins have been shown hereon to the specifications of the Tennessee Planning Commission.

21 August 2015
 Date signed



CERTIFICATE OF OWNERSHIP, DEDICATION AND COMPLIANCE WITH DEED RESTRICTIONS OR COVENANTS

I (we) hereby certify that I am (we are) the owner(s) of the property shown and described hereon and that I (we) hereby adopt this plan of subdivision with my (our) free consent, establish the minimum building restriction lines, and dedicate all streets, alleys, walks, and parks as shown to the public or private use noted. I (we) further acknowledge that any change to this subdivision constitutes a resubdivision and requires the approval of the Planning Commission. Furthermore, I hereby certify that the Subdivision Plat shown hereon is not prohibited under any current deed restrictions or covenants on the property.

Date signed _____ Owner's Signature _____

HATCHING LEGEND

- COMMONS AREA
- CREEK
- WATER RETENTION/ DETENTION AREA
- RIPARIAN BUFFER

LEGEND

- MANHOLE
- POWER POLE
- STEEL FENCE POST
- WATER METER
- 1/2" PIPE (est)
- WATER VALVE
- ROAD

ZONED RD
 BUILDING SETBACKS
 FRONT - 20'
 REAR - 15'
 SIDE - 75'

LINE TYPES LEGEND

- WATER LINE
- STORM WATER
- SANITARY SEWER
- CENTER LINE

SPECIAL FLOOD HAZARD AREA (SFHA) DETERMINATION

According to the FEMA FIRM # 4714C0120D


Dated: MAY 16, 2007

Check One:

- No areas of the subject property depicted on this plat are in a SFHA
- All of the subject property depicted on this plat is in a SFHA
- Shaded area(s) of the subject property depicted on this plat are in a SFHA



SITE MAP NT5

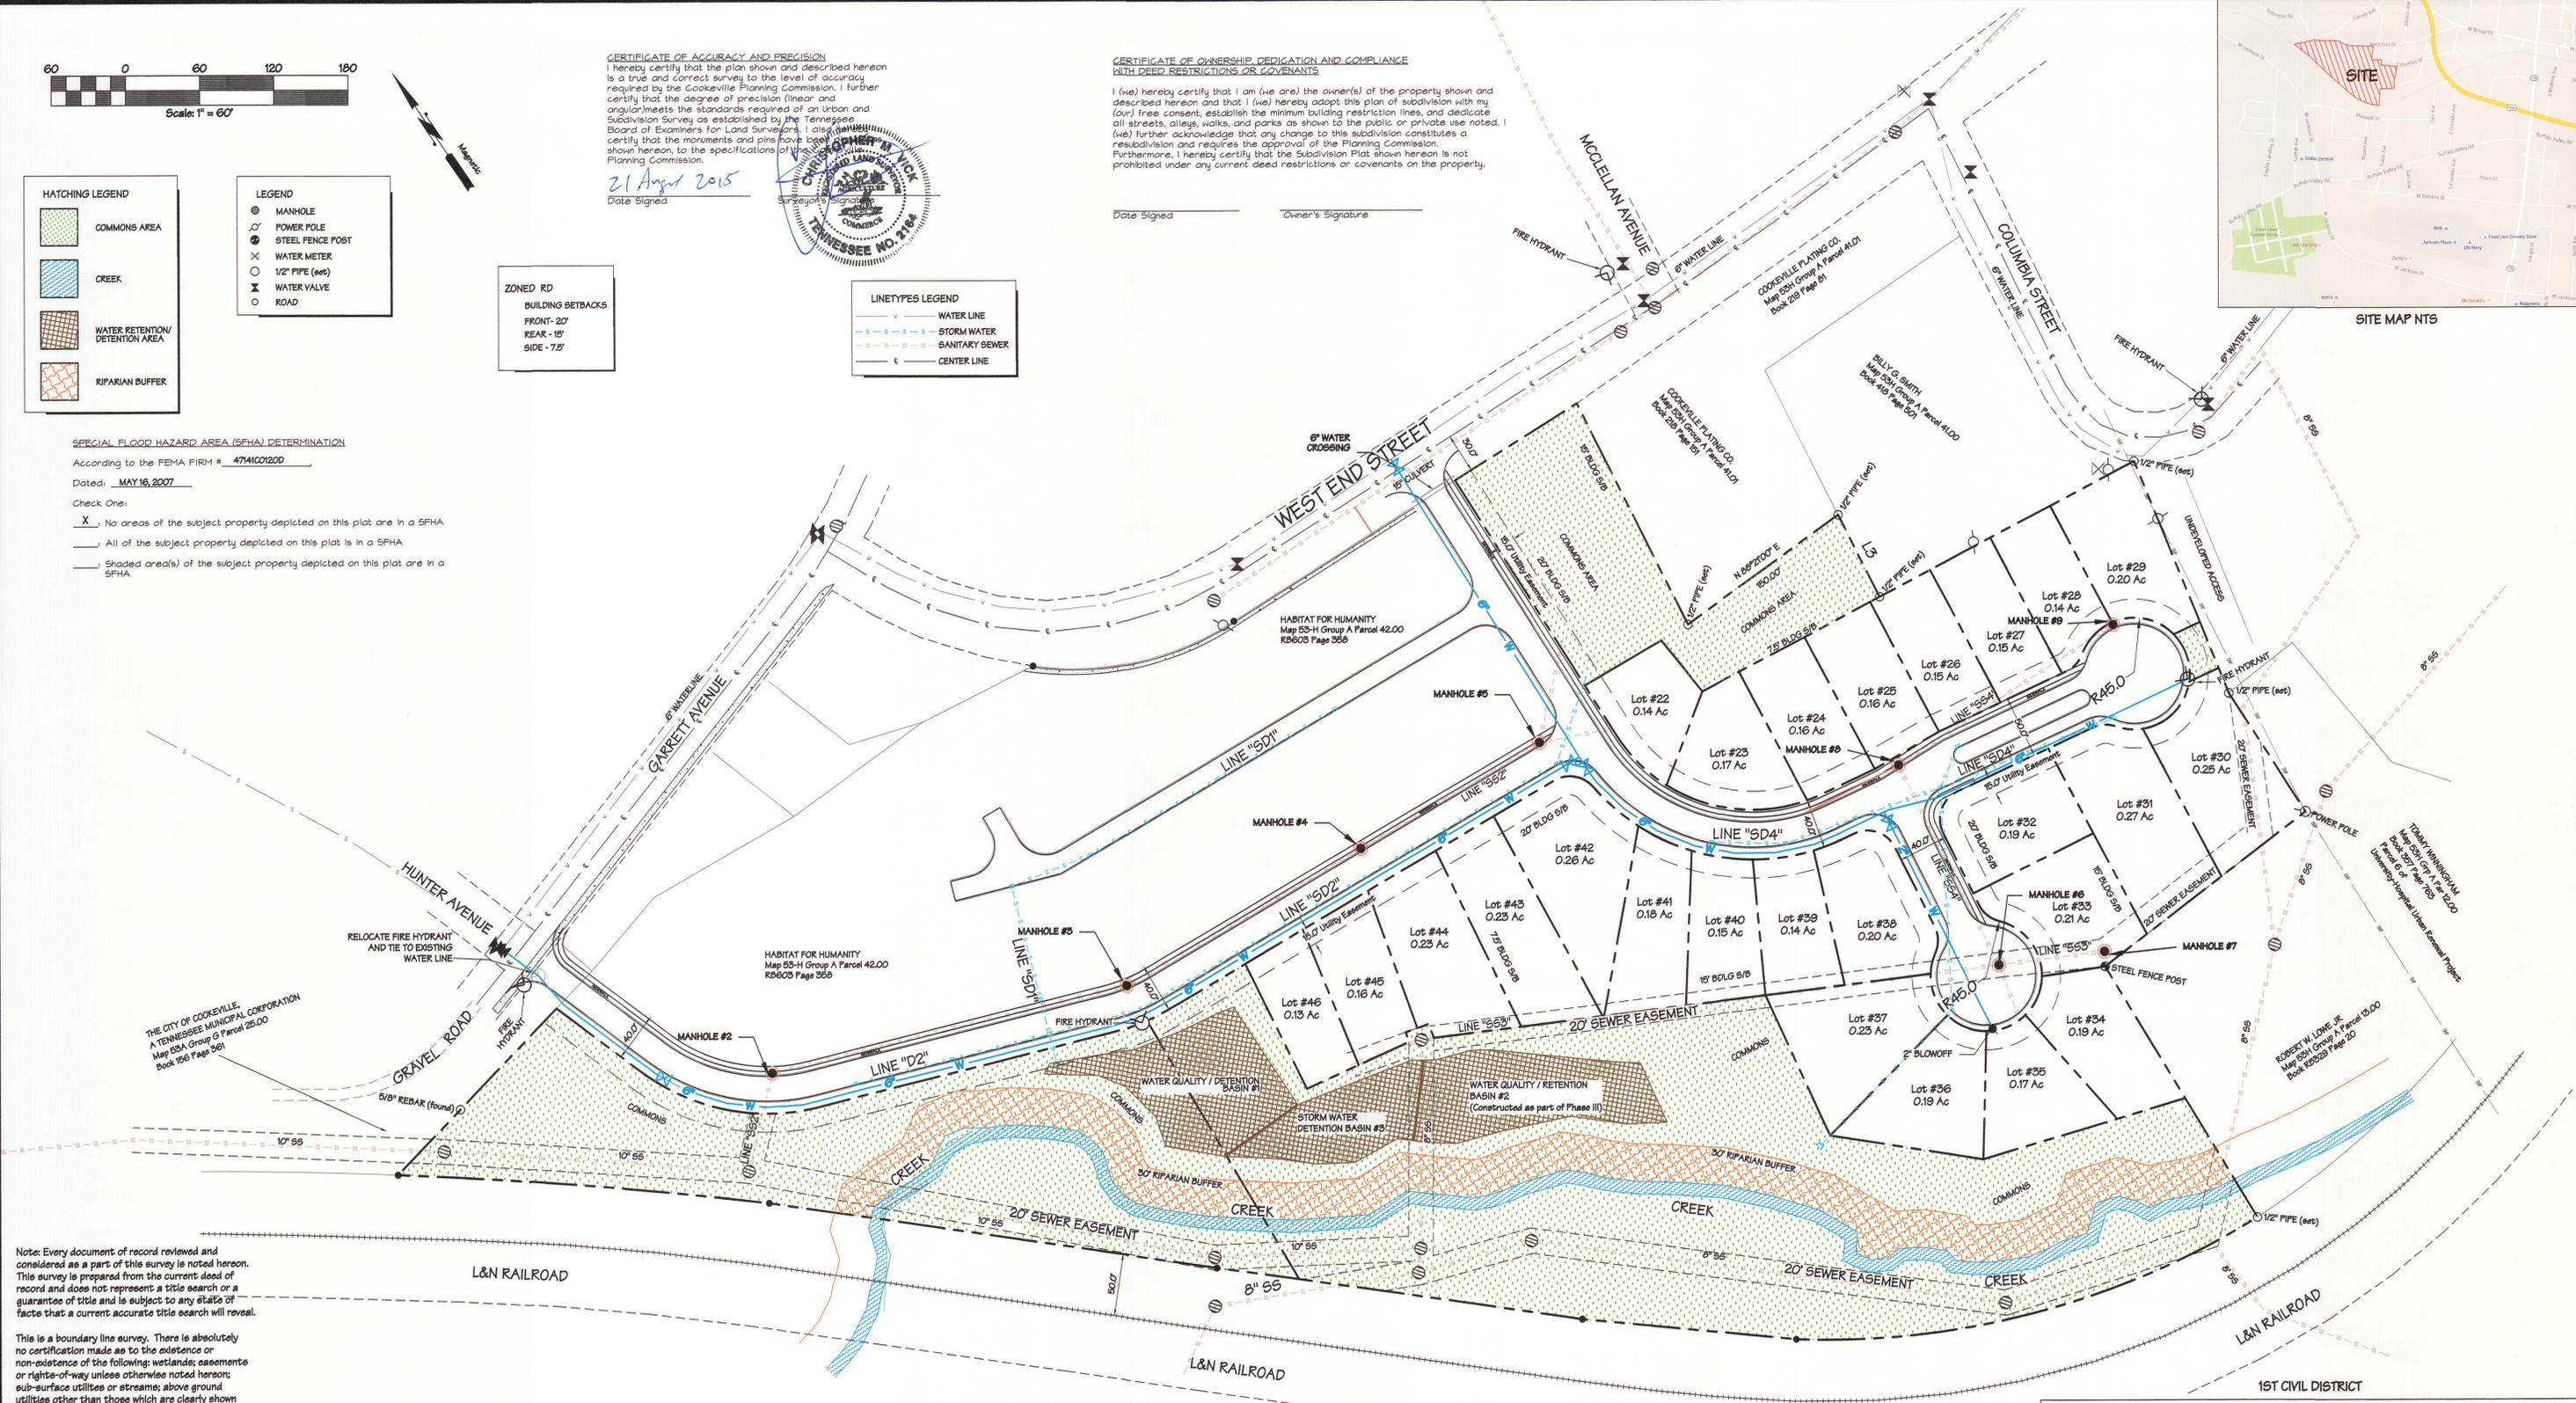

Note: Every document of record reviewed and considered as a part of this survey is noted hereon. This survey is prepared from the current deed of record and does not represent a title search or a guarantee of title and is subject to any state of facts that a current accurate title search will reveal.

This is a boundary line survey. There is absolutely no certification made as to the existence or non-existence of the following: wetlands; easements or rights-of-way unless otherwise noted hereon; sub-surface utilities or streams; above ground utilities other than those which are clearly shown and labeled as such hereon; buildings, structures, ponds, lakes or streams other than those which are clearly shown and labeled as such hereon; flood areas or designated flood zones unless otherwise noted; or any and all other land features that could be deemed topographic.

LINE	BEARING	DISTANCE
L1	N 78°04'26" E	72.86'
L2	N 74°40'16" E	77.96'
L3	S 07°28'08" W	74.23'

CURVE	RADIUS	ARC LENGTH	CHORD BEARING	CHORD LENGTH
C1	257.60'	170.04'	S 68°18'17" E	166.43'
C2	662.25'	591.43'	N 70°20'16" W	335.73'
C3	9792.47'	1501.10'	N 61°12'22" W	301.02'

Note: The plat drawn hereon is subject to regulatory authority and is subject to change according to physical evidence. (i.e. bluffs, painted lines, roads, lakes, ponds, indicia of ownership, etc.)

Note: This property may be subject to utility ingress/egress and/or right-of-ways.

I hereby certify that this is a category II survey and that the ratio of precision of the unadjusted survey is at minimum 1:7500 as shown hereon and has been performed in compliance with current Tennessee Minimum Standards of Practice.

PRELIMINARY PLAT, NOT FOR CONSTRUCTION, RECORDING PURPOSES, OR IMPLEMENTATION

VICK SURVEYING, LLC
 2772 Hidden Cove Road, Cookeville, TN 38512-1286

CERTIFICATE OF APPROVAL FOR RECORDING

I hereby certify that the Subdivision Plat shown hereon has been found to comply with the Subdivision Regulations of the Cookeville Municipal Planning Commission with the exception of such variances, if any, as are noted in the Official Minutes of the Cookeville Planning Commission, and that said plat has been approved for recording in the Office of the Register of Deeds of Putnam County, Tennessee.

Date Signed _____ Director of Planning

Date Signed _____ Secretary, Cookeville Municipal Planning Commission

*NOTE-1 OF THE 26 LOTS IS THE REMAINING ACREAGE OF PHASE III BEING NOTED AS COMMONS AREA

1ST CIVIL DISTRICT
 PRELIMINARY PLAT FOR
WEST END NEIGHBORHOOD PHASE III
 PRESENTED TO
 COOKEVILLE MUNICIPAL PLANNING COMMISSION

DEVELOPER: HABITAT FOR HUMANITY ADDRESS: 728 E. 15TH STREET COOKEVILLE, TN 38501 TELEPHONE: 931-528-1711	SURVEYOR: CHRISTOPHER M. VICK ADDRESS: 2772 Hidden Cove Road COOKEVILLE, TN. 38506 TELEPHONE: 931-528-1286
ENGINEER: Allmon Engineering ADDRESS: 363 Nash Ave Cookeville, TN 38501 TELEPHONE: 931-528-8184	OWNER: HABITAT FOR HUMANITY ADDRESS: 728 E. 15TH STREET COOKEVILLE, TN 38501 TELEPHONE: 931-528-1711

ACREAGE SUBDIVIDED: 13.08 LOTS: 26 TAX MAP: 85-H GRP A PARCEL NO: 42.00
 DEED BOOK REFERENCE: RB603/358 SCALE: 1"=60'-0" DATE: 28 MAY 2015